


UNIT TYPE: 2 BHK

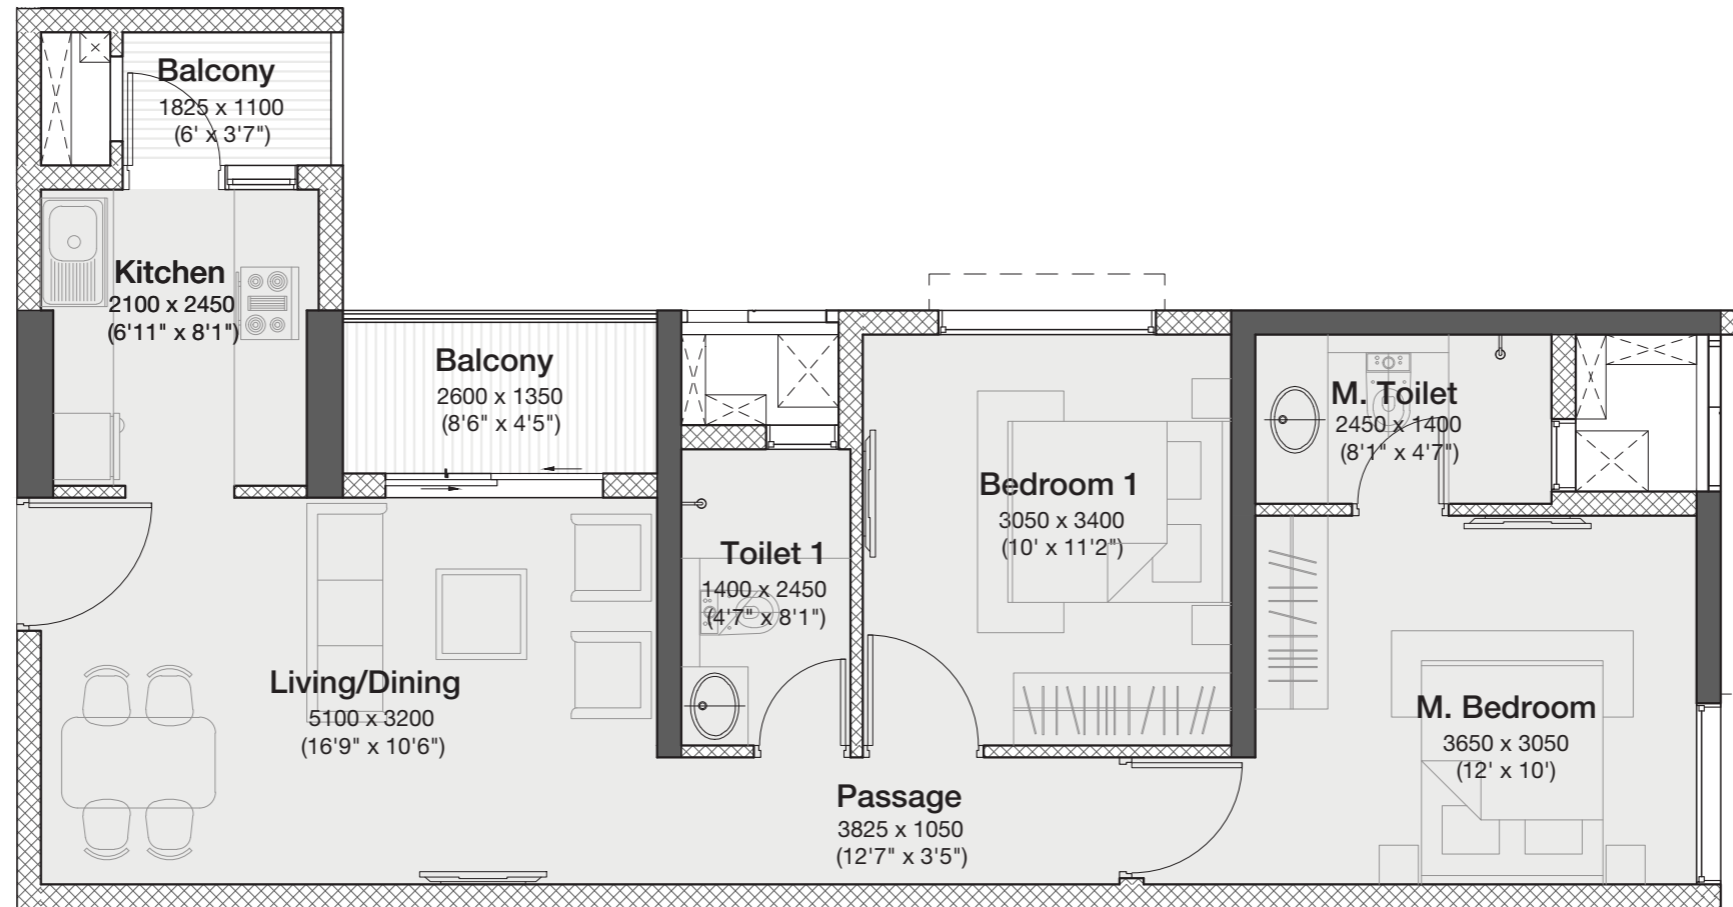

AREAS AS PER RERA				
Typology	RERA Carpet Area (m ²)	Exclusive Area (m ²)	Total Area (m ²)	Total Area (sq.ft.)
2 BHK	53.61	11.29	64.90	698.58

NOTES: Not to scale | All dimensions are in mm. | 1 sq. m. = 10.764 sq. ft. | 1 m. = 3.281 ft.

The furniture, decorative items, etc. shown in the plan are only suggested and the same are not intended or obligated to be provided as per specifications and/or service in the flat/unit and does not form part of the standard specifications.




In association with



The Project Godrej Nurture is registered with MahaRERA Registration No. P52100020686, available at website: <http://maharera.mahaonline.gov.in>.

Site Address: Godrej Nurture, Opp. Symbiosis Open University, Next to MCA Stadium, Mamurdi, Pune - 412 101.

UNIT TYPE: 2 BHK-L (Odd Floors)

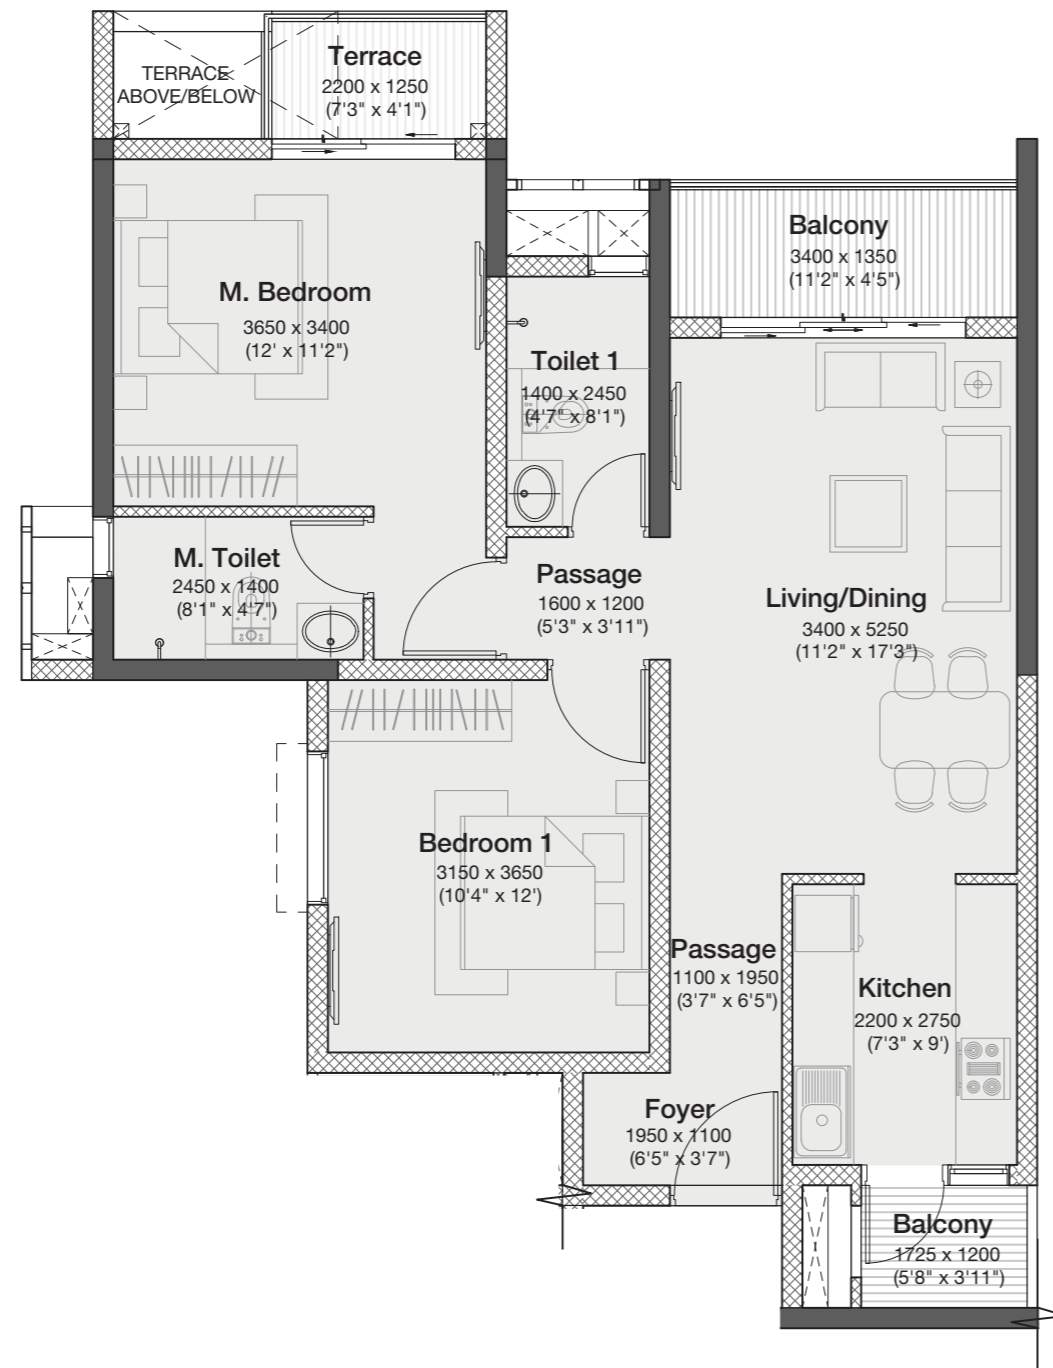


AREAS AS PER RERA				
Typology	RERA Carpet Area (m ²)	Exclusive Area (m ²)	Total Area (m ²)	Total Area (sq.ft.)
2 BHK-L	68.02	8.61	76.63	824.84

NOTES: Not to scale | All dimensions are in mm. | 1 sq. m. = 10.764 sq. ft. | 1 m. = 3.281 ft.

The furniture, decorative items, etc. shown in the plan are only suggested and the same are not intended or obligated to be provided as per specifications and/or service in the flat/unit and does not form part of the standard specifications.



UNIT TYPE: 3 BHK (Odd Floors)

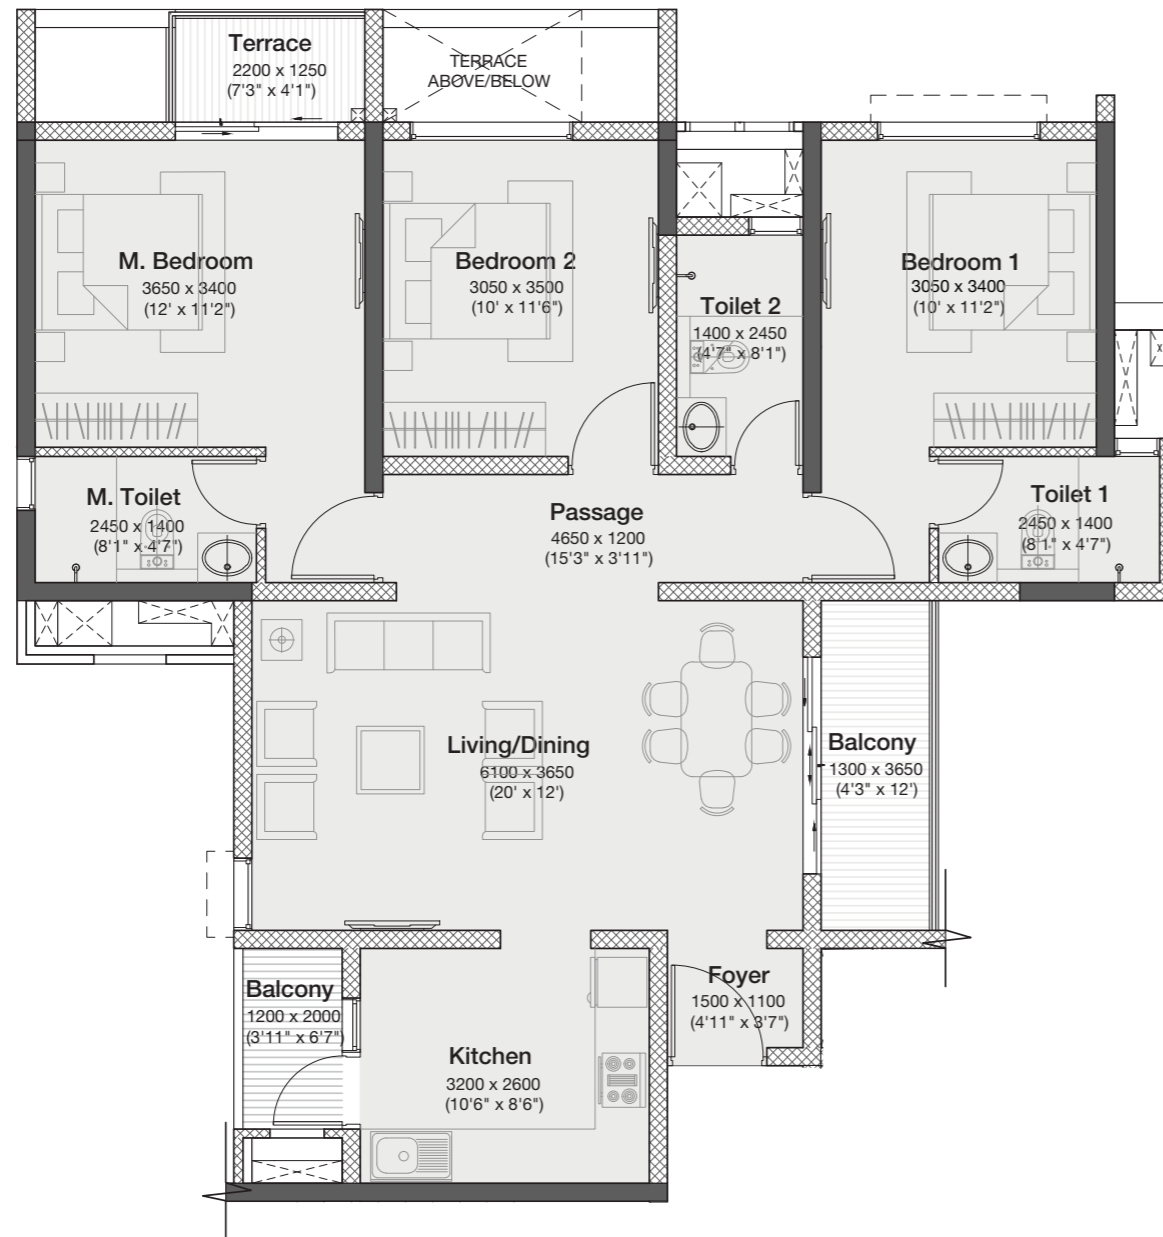

AREAS AS PER RERA				
Typology	RERA Carpet Area (m ²)	Exclusive Area (m ²)	Total Area (m ²)	Total Area (sq.ft.)
3 BHK	91.01	11.93	102.94	1108.05

NOTES: Not to scale | All dimensions are in mm. | 1 sq. m. = 10.764 sq. ft. | 1 m. = 3.281 ft.

The furniture, decorative items, etc. shown in the plan are only suggested and the same are not intended or obligated to be provided as per specifications and/or service in the flat/unit and does not form part of the standard specifications.



In association with



The Project Godrej Nurture is registered with MahaRERA Registration No. P52100020686, available at website: <http://maharera.mahaonline.gov.in>.

Site Address: Godrej Nurture, Opp. Symbiosis Open University, Next to MCA Stadium, Mamurdi, Pune - 412 101.